
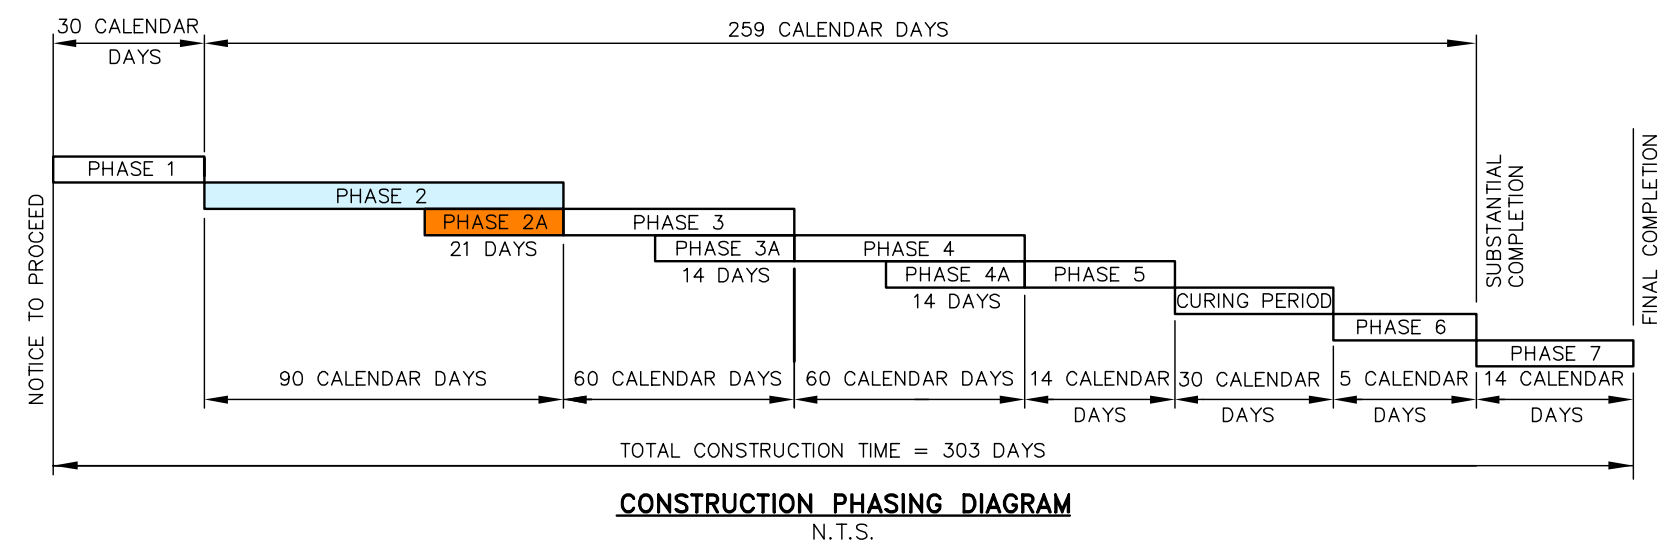


S:\Projects\K\Keystone Airpark Authority\60551976_RehabTWAB\Design\900-Work\910 CAD\20-SHEETS\PHASE 2-2A.dwg 11/01/2018 10:52

NOTE:
 PHASE 2A OCCURS ON WEEKDAYS ONLY.
 MONDAY 7 AM TO FRIDAY 5 PM
 3 WEEKS

PHASE 2A
 BEGIN DATE - XX/XX/XX
 END DATE - XX/XX/XX

PHASE 2
 BEGIN DATE - XX/XX/XX
 END DATE - XX/XX/XX

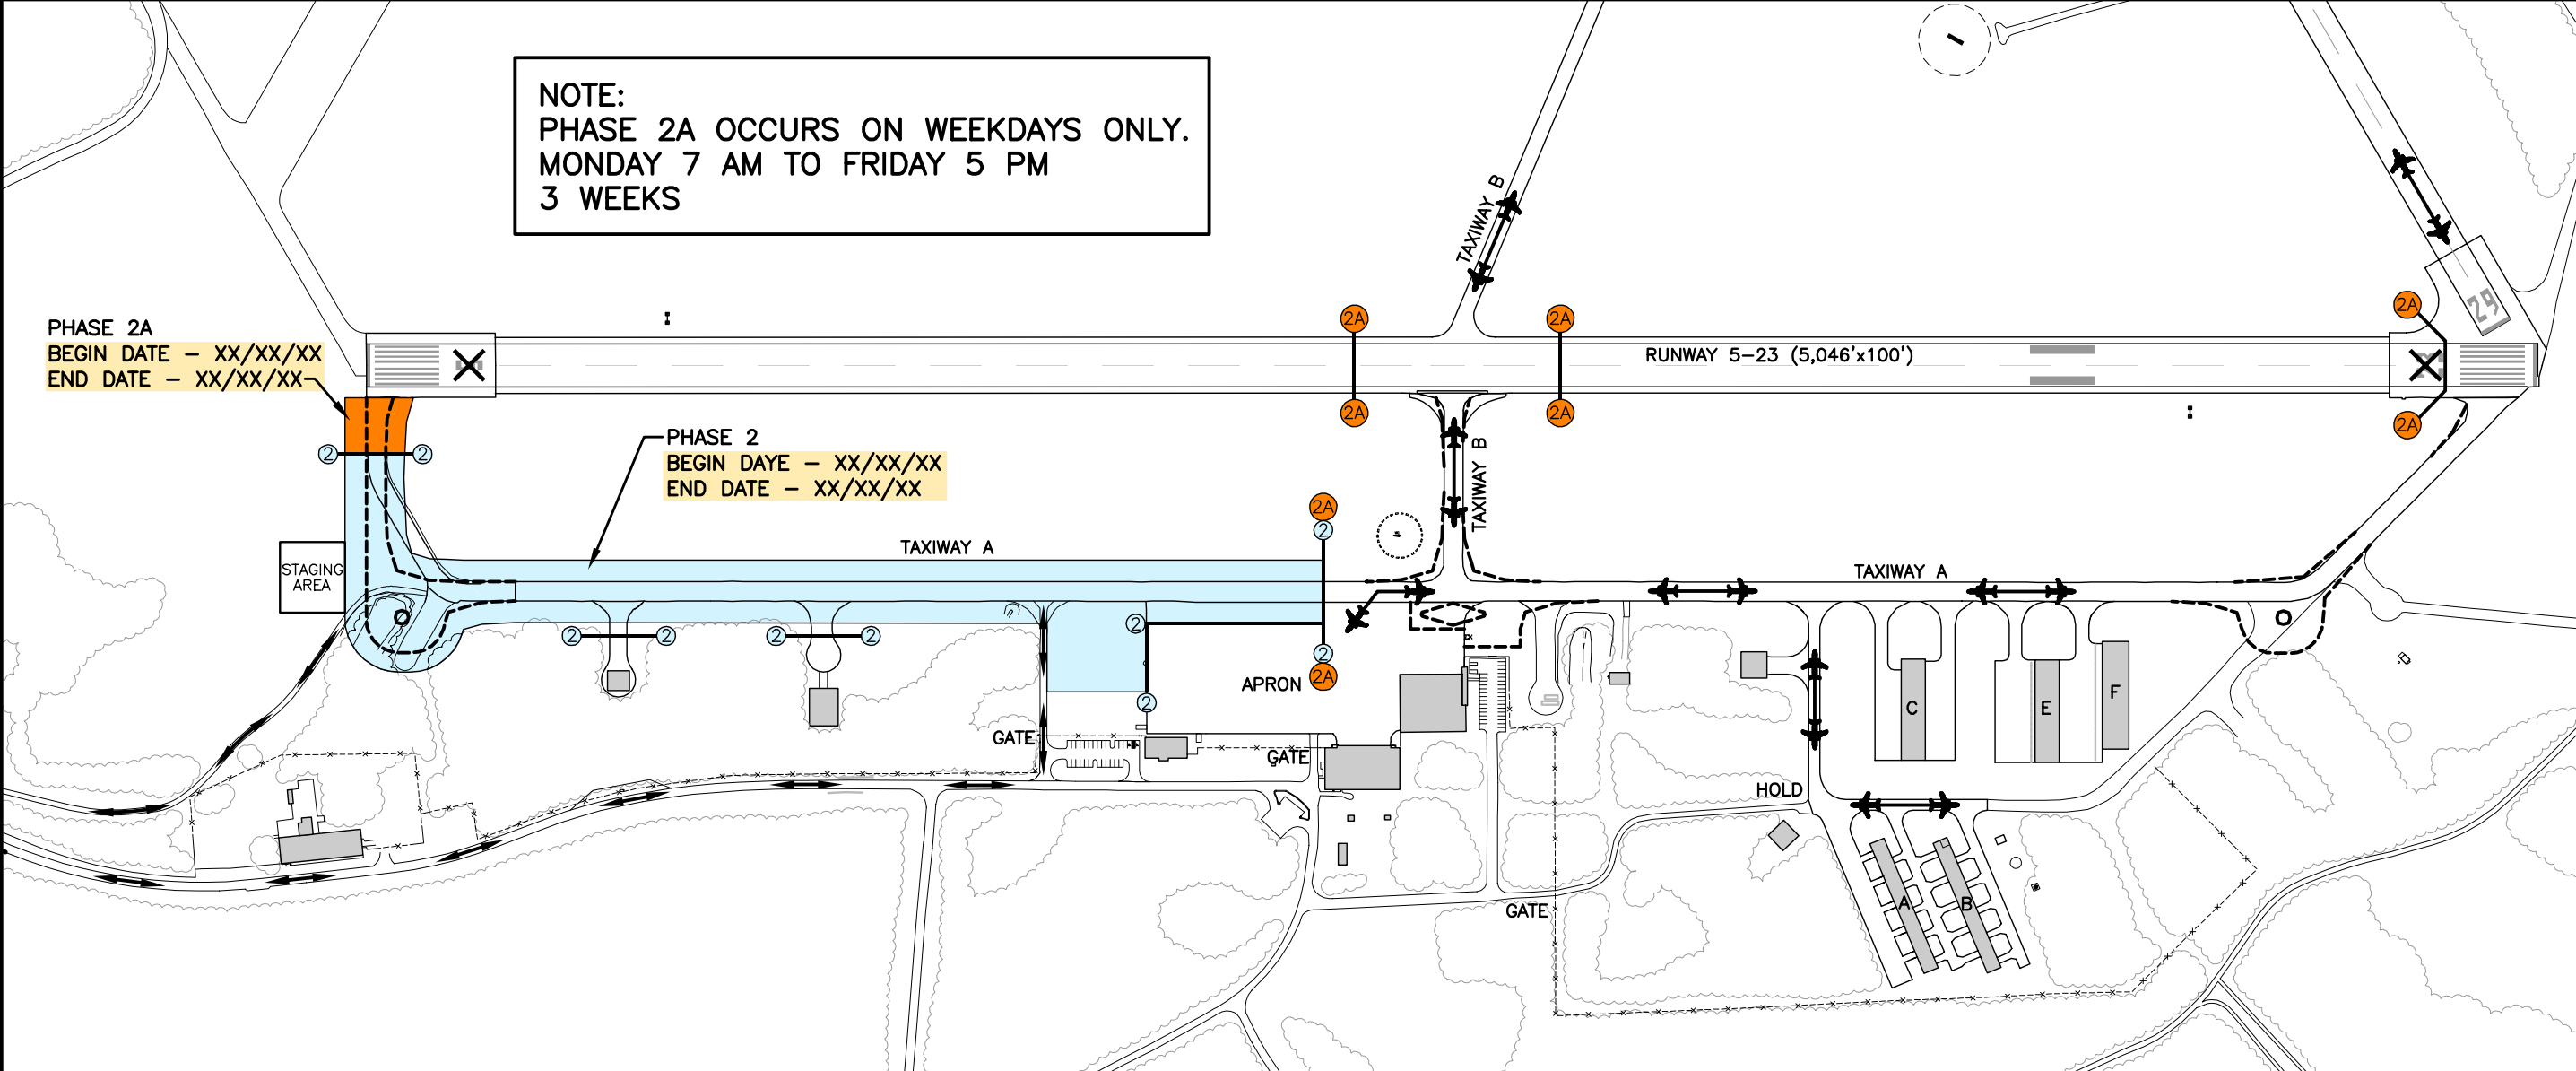

LEGEND:

- (X) LOW PROFILE BARRICADE (NUMBER INDICATES PHASE NUMBER)
- ↔ CONTRACTOR'S HAUL ROUTE
- X VINYL RUNWAY CLOSURE X (LOCATION AND PLACEMENT WILL BE DETERMINED BY PHASE)
- ↔ AIRCRAFT ACCESS ROUTE

