
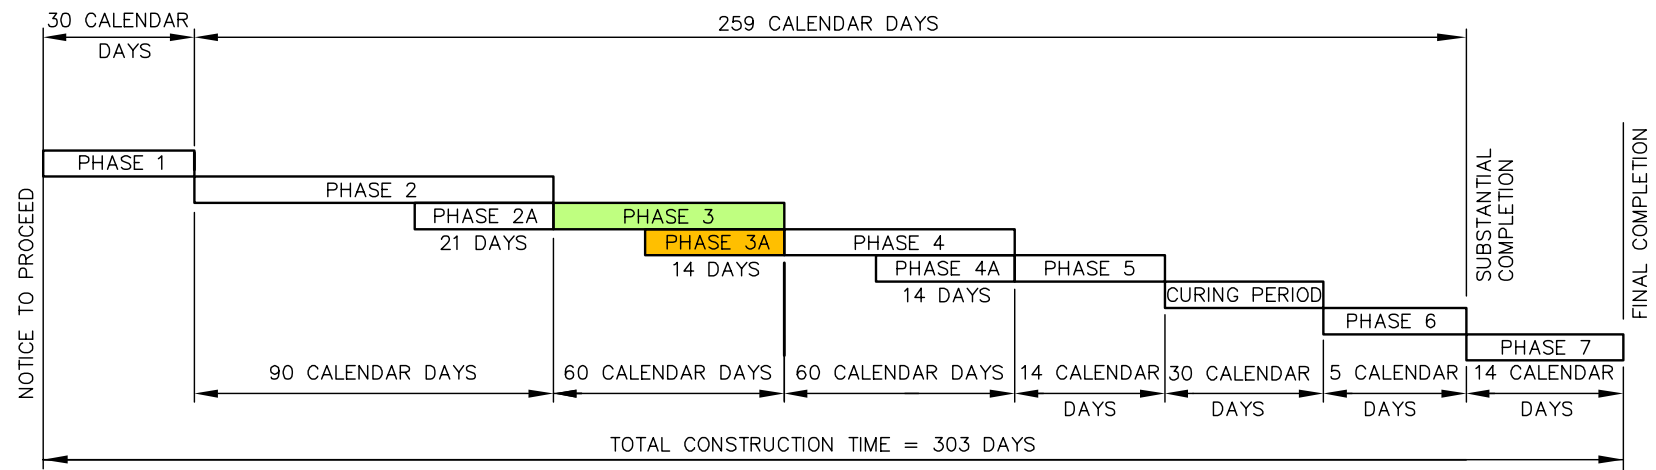


S:\Projects\K\Keystone Airpark Authority\60551976_RehabTWAB\Design\900-Work\910 CAD\20-SHEETS\PHASE_3-3A.dwg 11/01/2018 10:50

NOTE:
 PHASE 3A OCCURS ON WEEKDAYS ONLY.
 MONDAY 7 AM TO FRIDAY 5 PM
 2 WEEKS

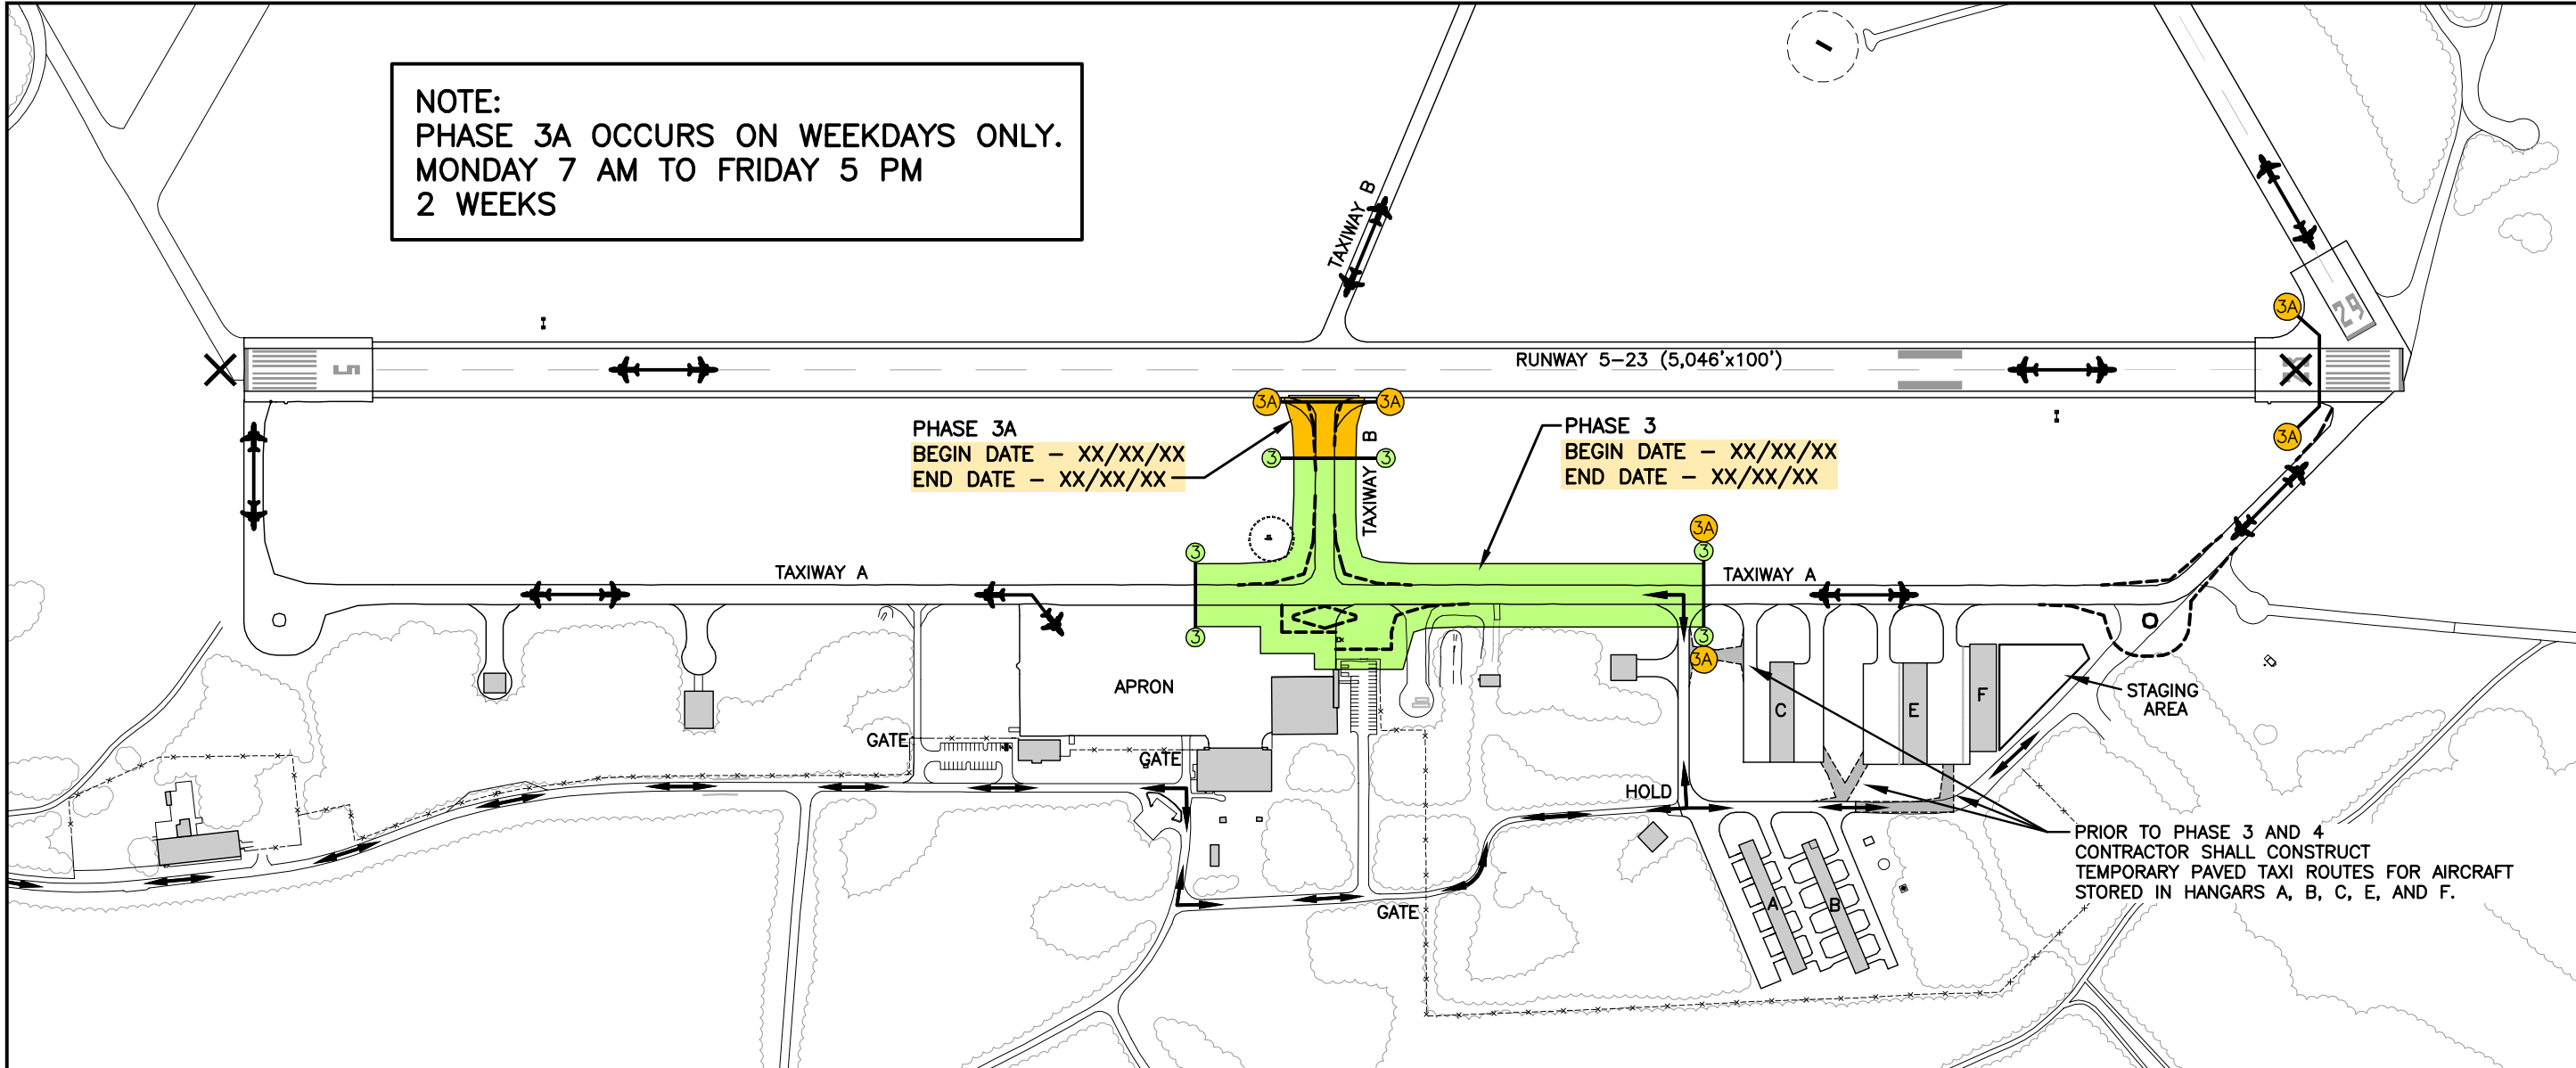

CONSTRUCTION PHASING DIAGRAM
 N.T.S.

LEGEND:

- (X) LOW PROFILE BARRICADE (NUMBER INDICATES PHASE NUMBER)
- ↔ CONTRACTOR'S HAUL ROUTE
- X VINYL RUNWAY CLOSURE X (LOCATION AND PLACEMENT WILL BE DETERMINED BY PHASE)
- ↔ AIRCRAFT ACCESS ROUTE

